


# MATERIALS PLAN

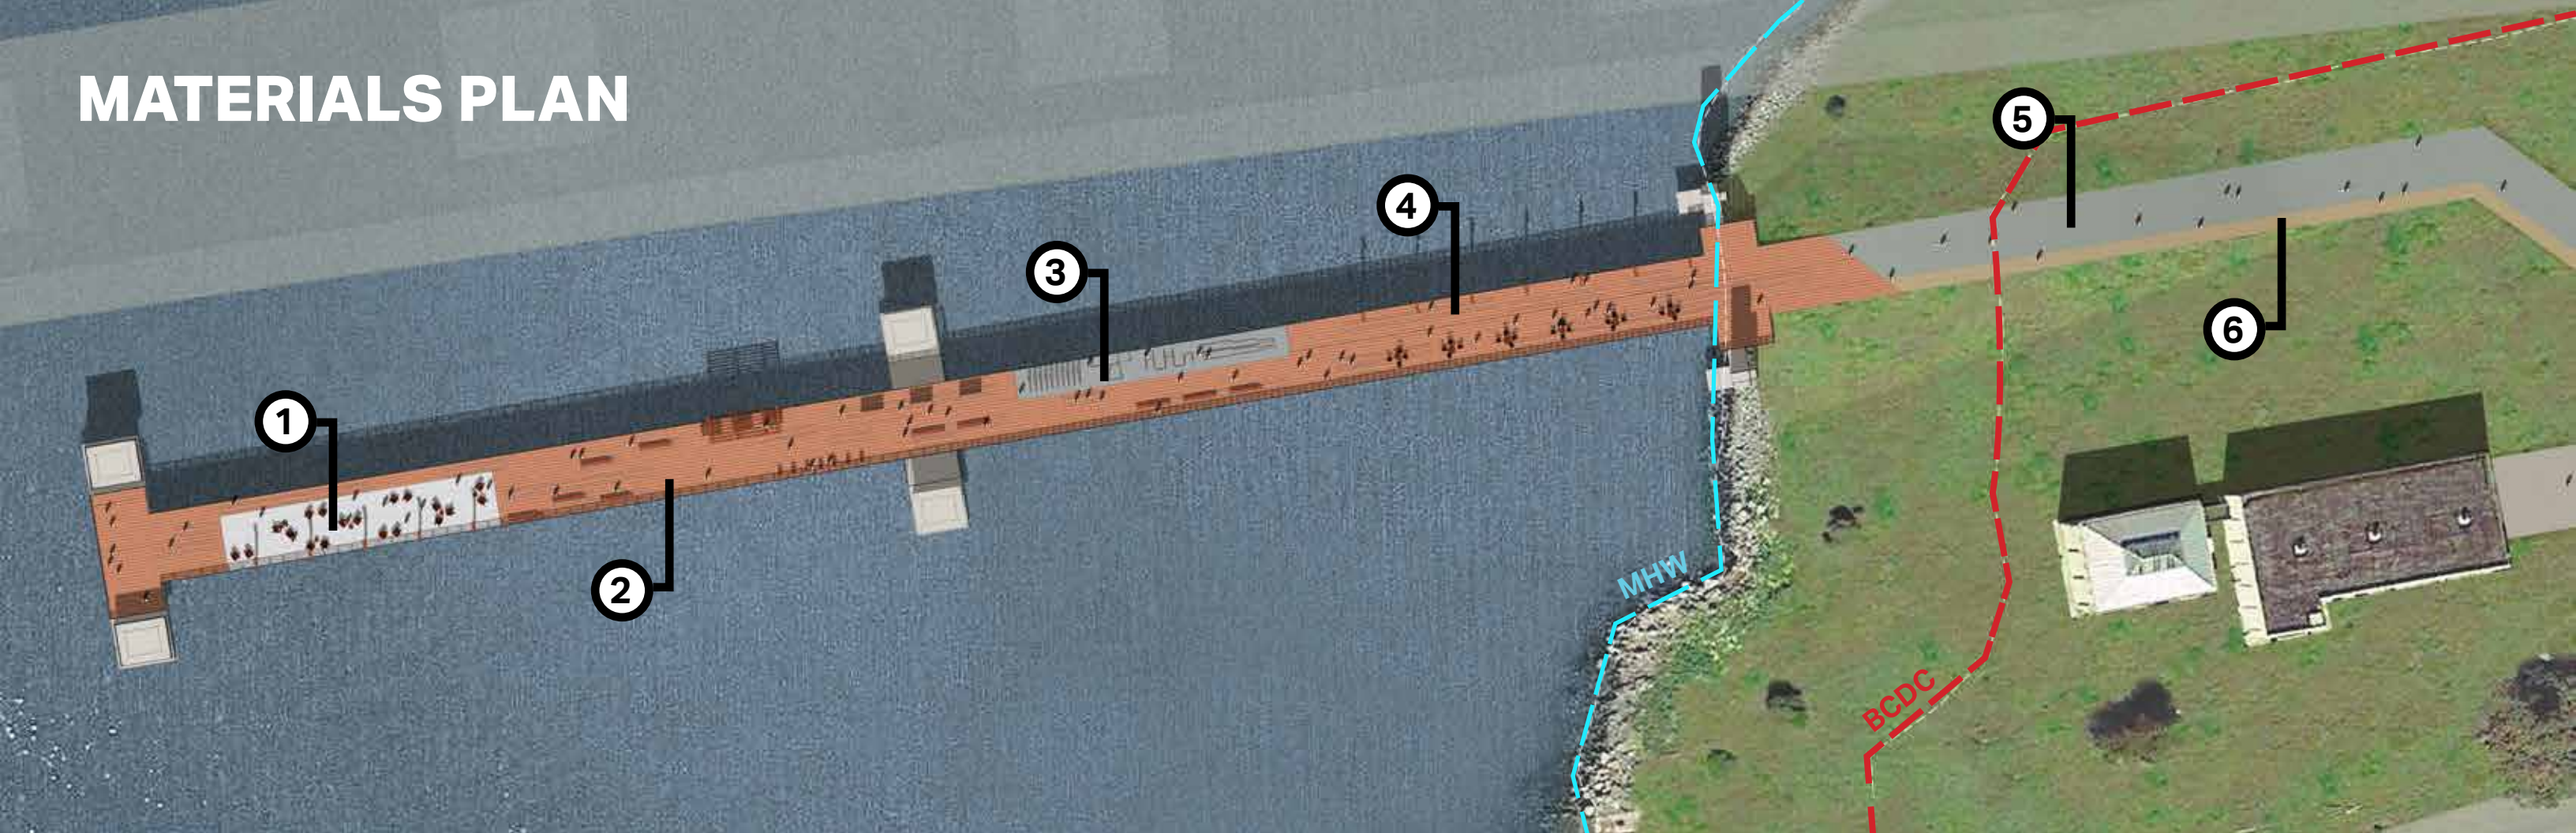

CONCRETE PAVING



CONCRETE PAVING,  
INTEGRAL COLOR



RUBBERIZED  
SUFRACING



CONCRETE PAVING  
BAND, 6" WIDE




ASPHALT CONCRETE  
PAVING




DECOMPOSED  
GRANITE PAVING

# FURNISHING PLAN

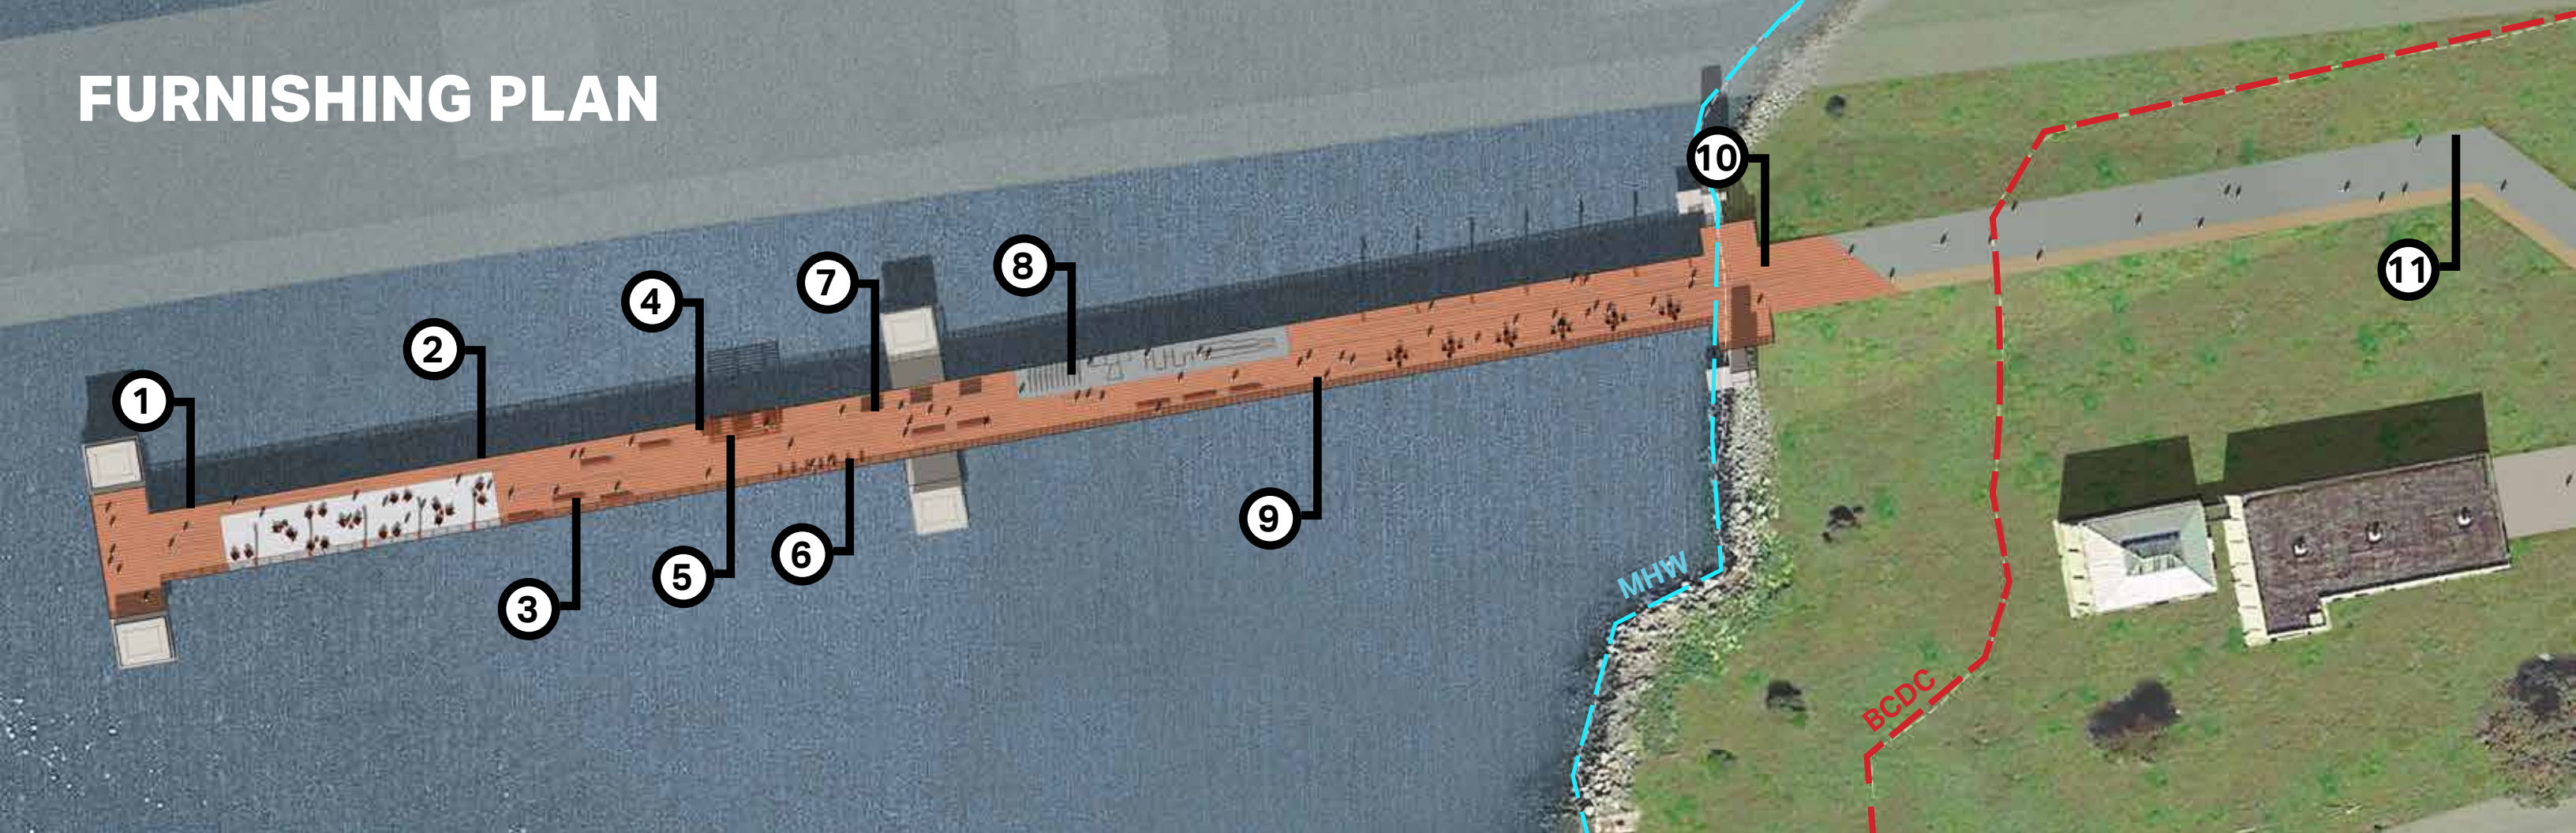

**1**  
INTERPRETIVE  
SIGNAGE

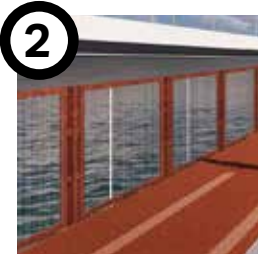

**2**  
CUSTOM  
GUARDRAIL



**3**  
BENCH  
SEATING



**4**  
TABLE  
SEATING



**5**  
CUSTOM  
SHADE  
STRUCTURE




**6**  
BAR STOOL



**7**  
DISPLAY  
BOARD




**8**  
CUSTOM  
INTERACTIVE  
SCULPTURE

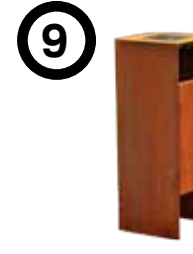

**9**  
TRASH  
RECEPTACLE




**10**  
SECURITY  
GATE

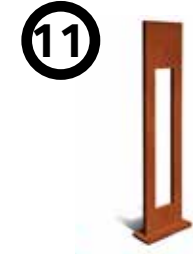

**11**  
BICYCLE  
RACK


# CUSTOM GUARDRAIL

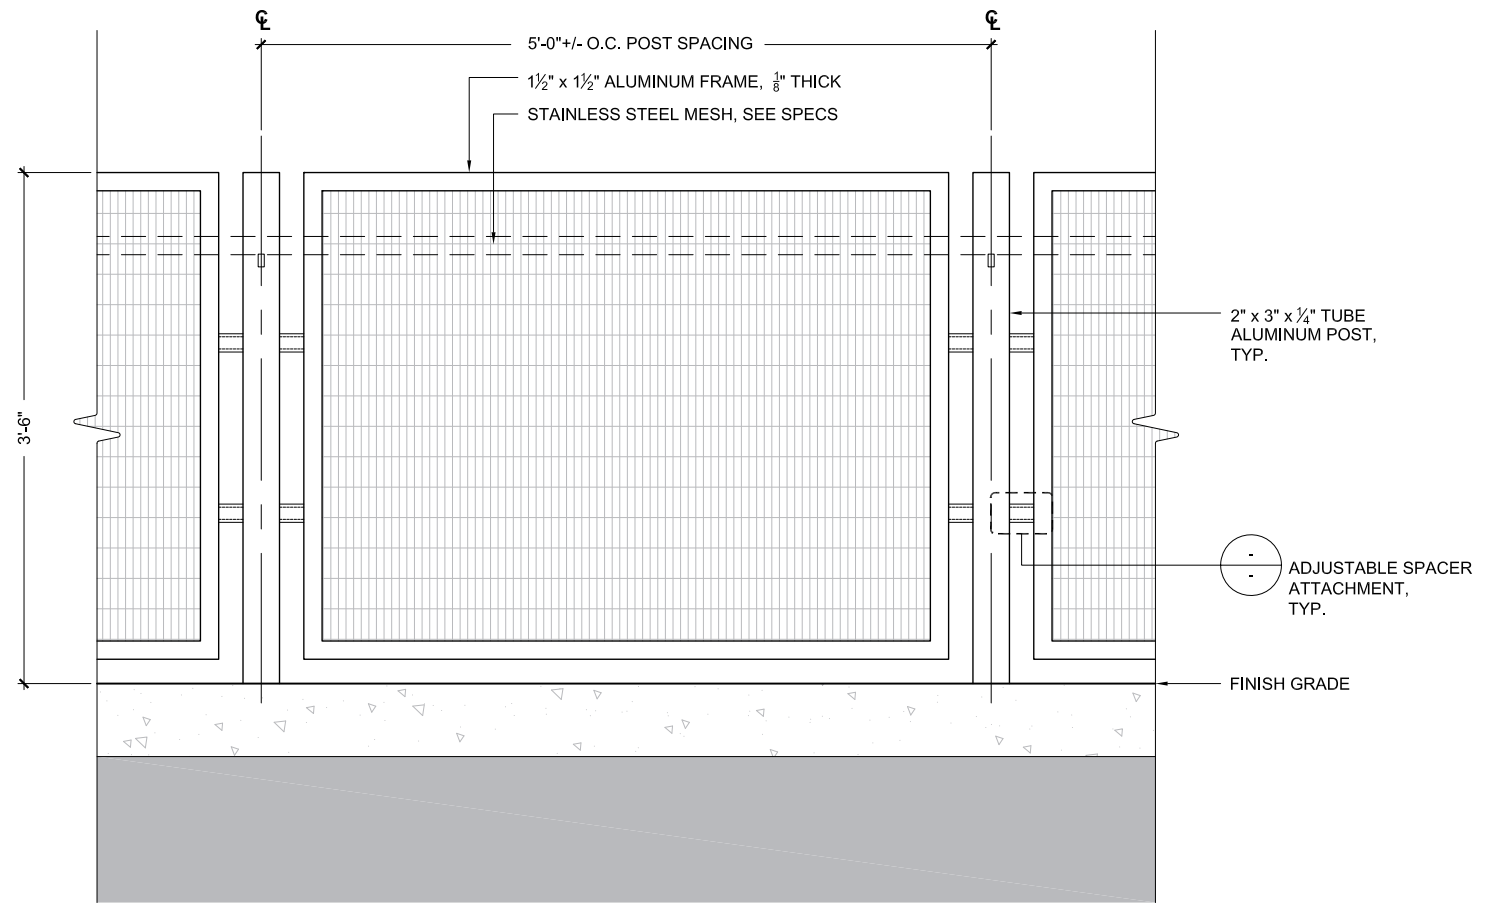

1 | GUARDRAIL ELEVATION

L-001 | REF.

SCALE: 1-1/2"=1'-0"

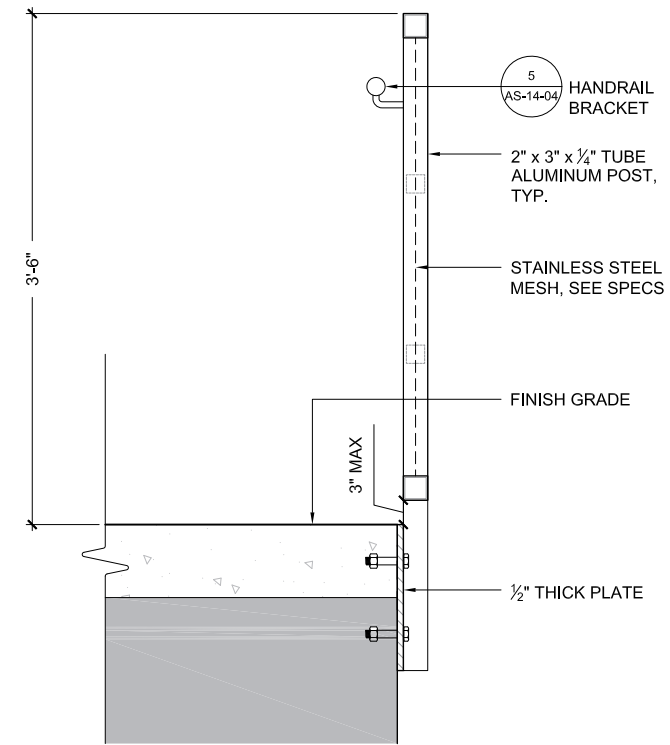

2 | GUARDRAIL SECTION

L-001 | REF.

SCALE: 1-1/2"=1'-0"